


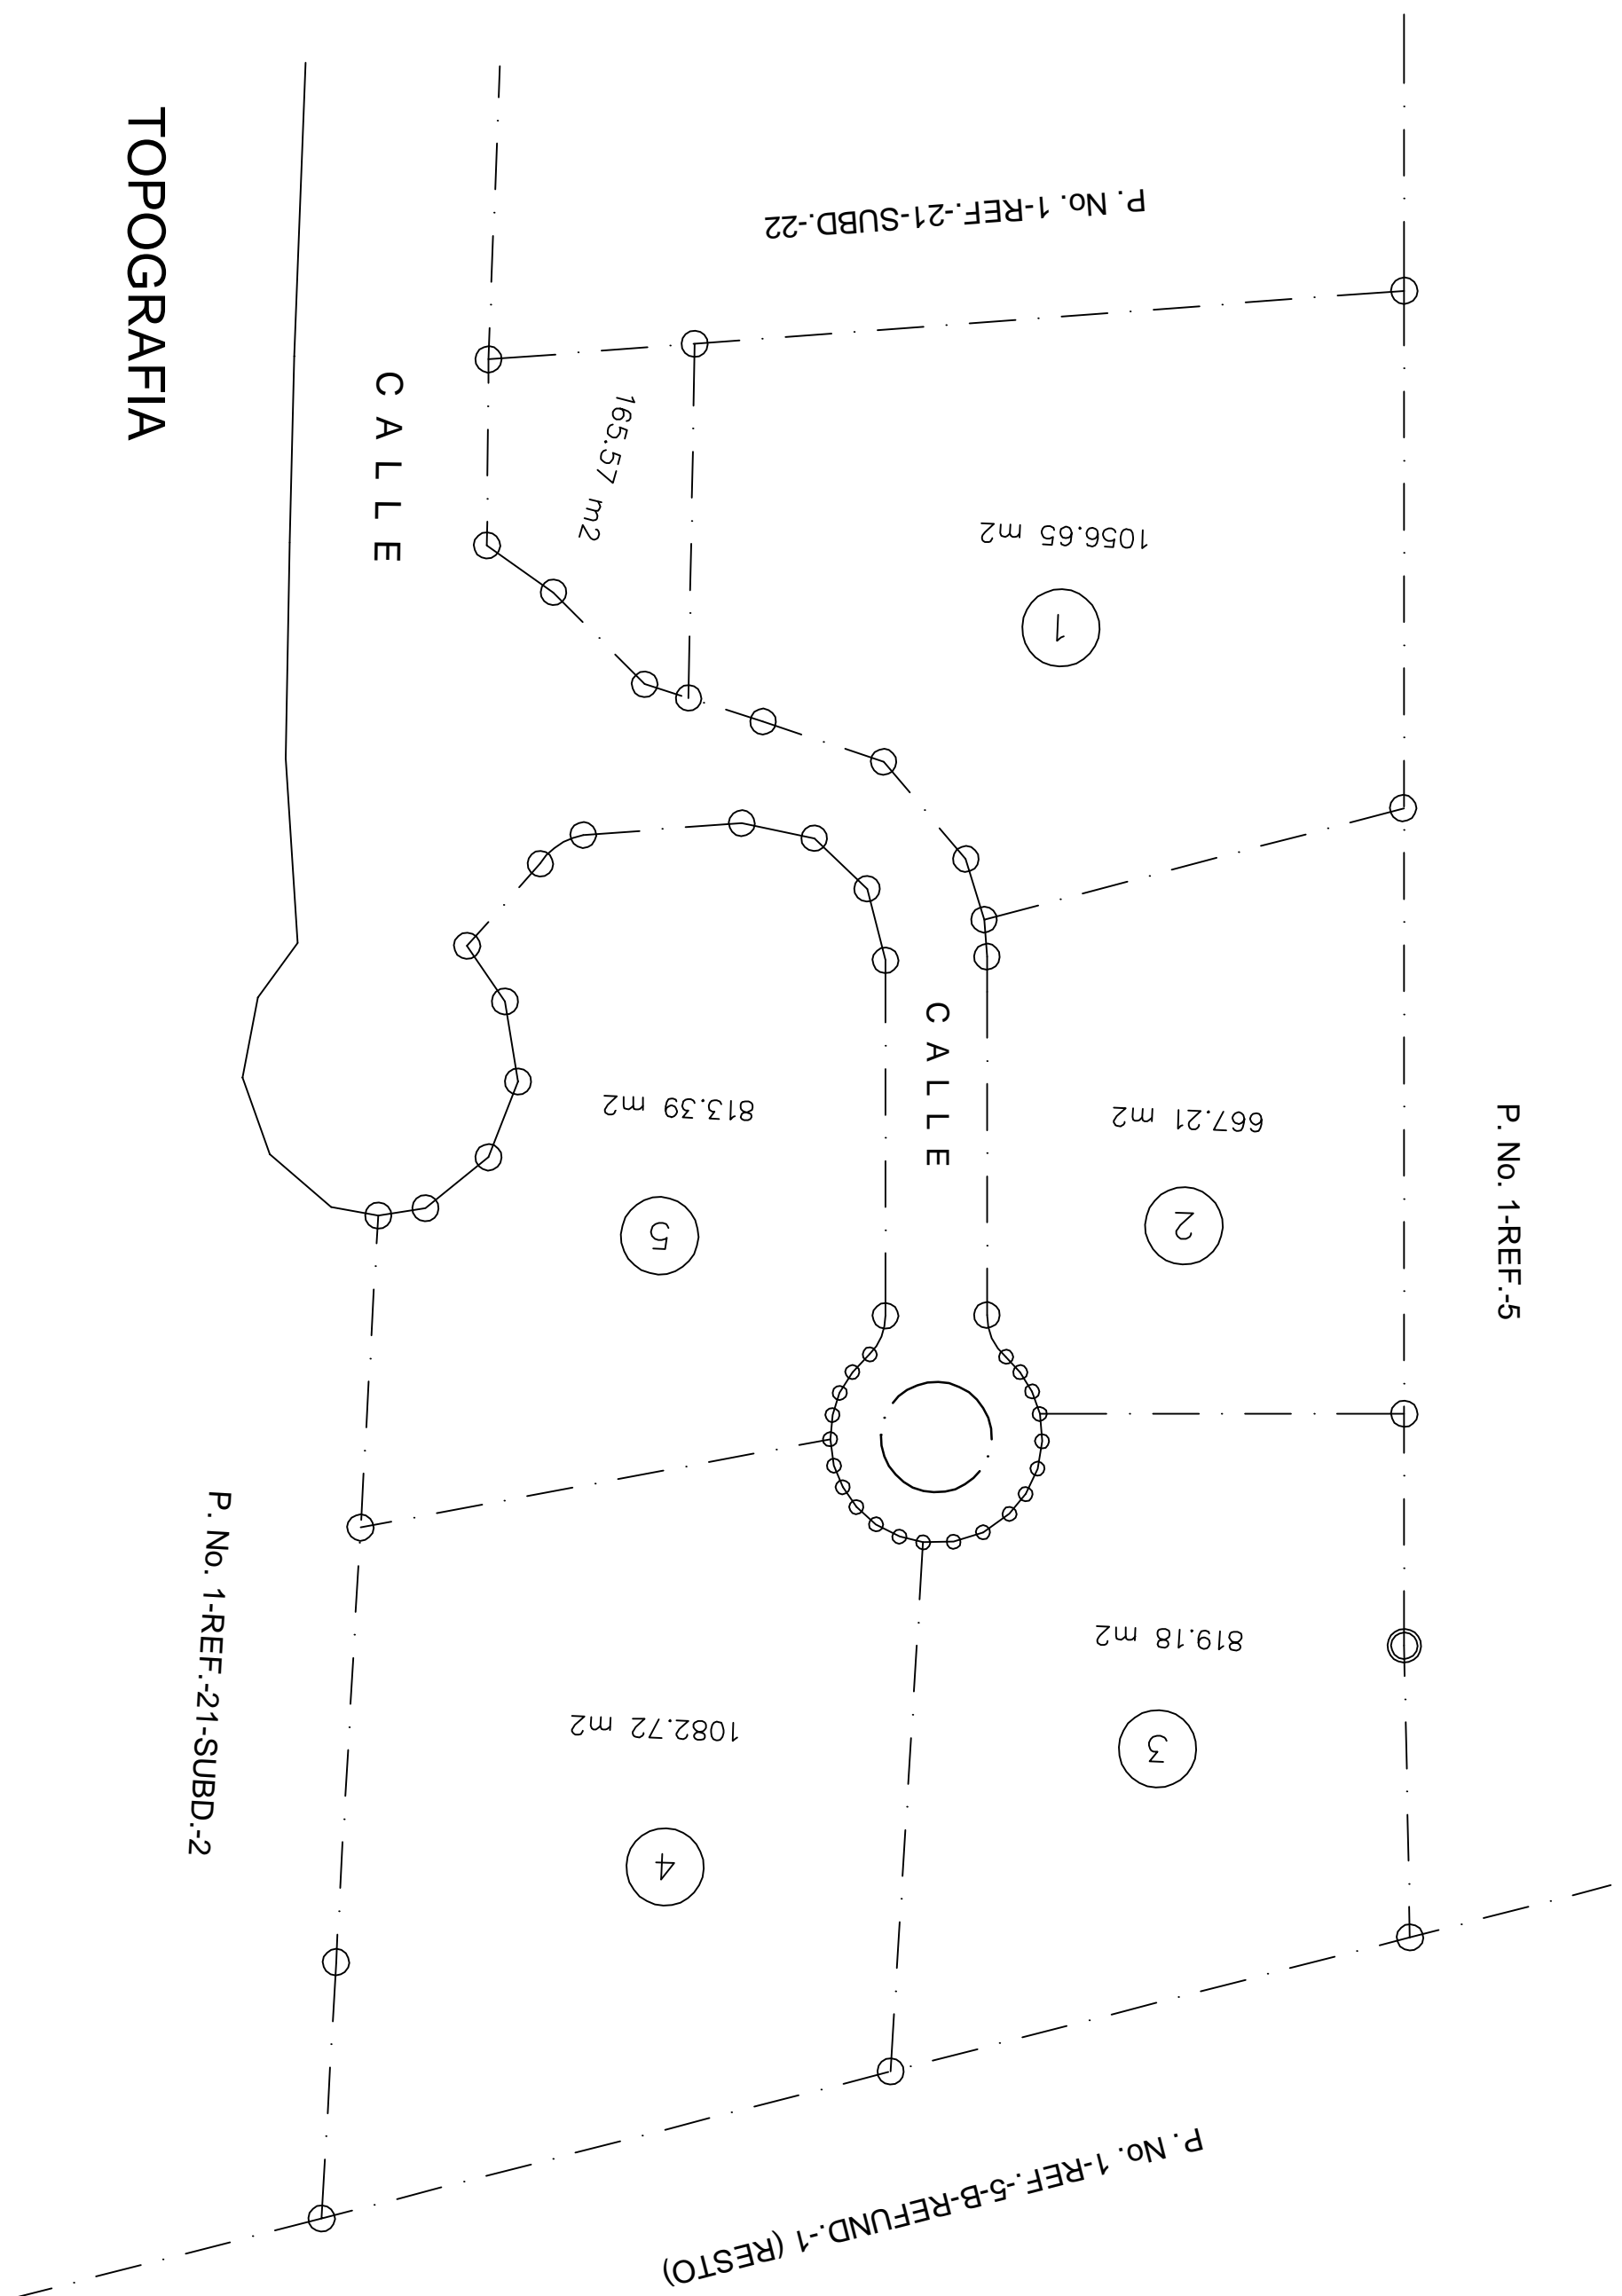

P. No. 1-REF.-5

P. No. 1-REF.-5-B-REFUND.-1 (RESTO)



P. No. 1-REF.-21-SUBD.-22

165.57 m²

1056.65 m²

667.21 m²

819.18 m²

1082.72 m²

813.39 m²

CALLE

CALLE

TOPOGRAFIA

P. No. 1-REF.-21-SUBD.-2